



Form B-032 - ADU - Utility - Elevation -Topographic plan

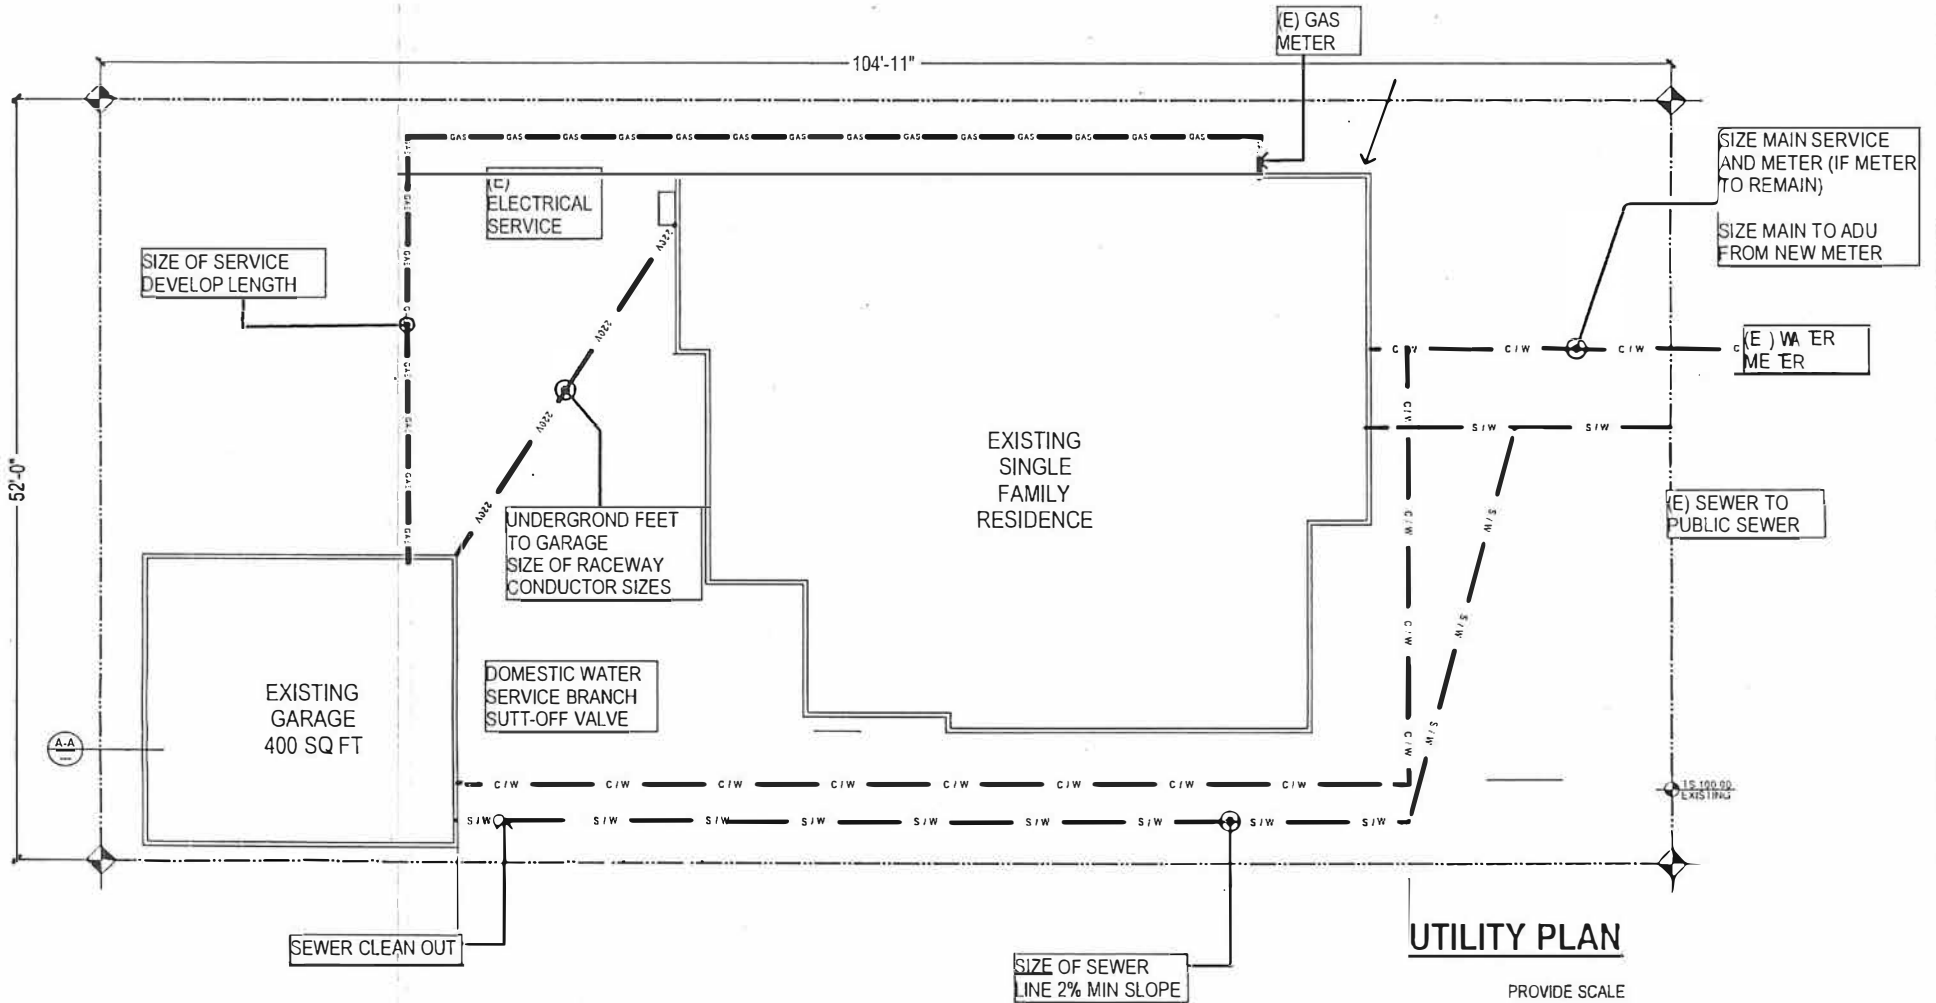

ADDRESS	
A.012	

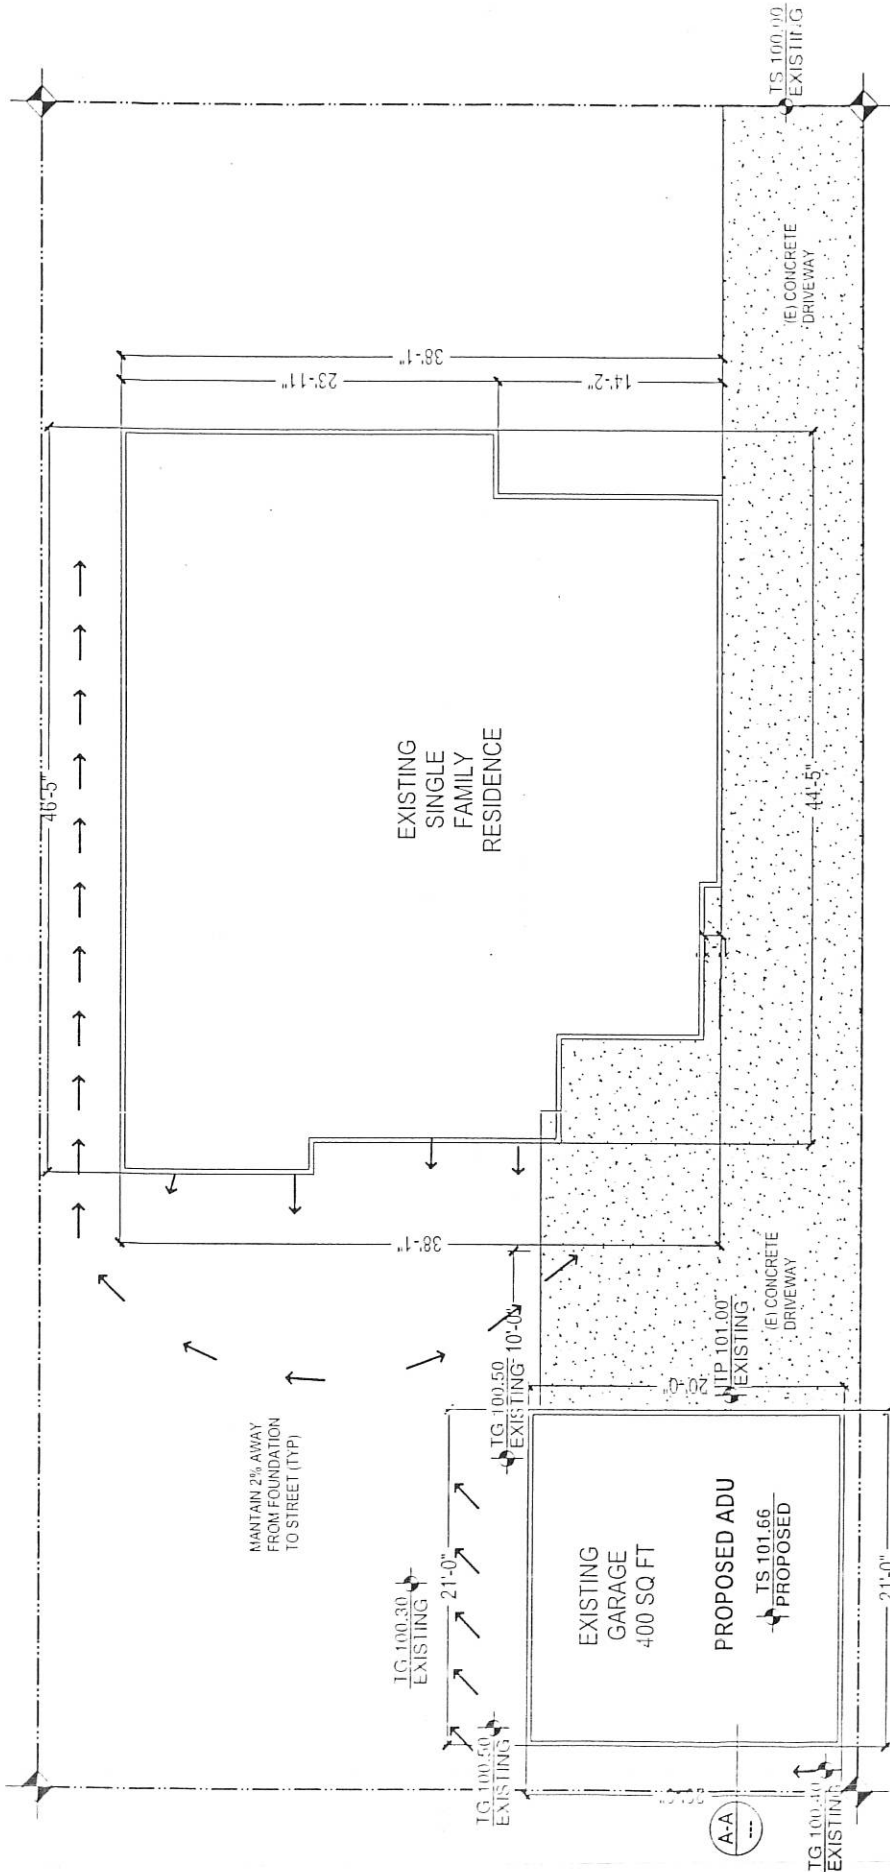


SAMPLE OF TOPOGRAPHIC PLAN


SCALE NTS

ADDRESS


A.01

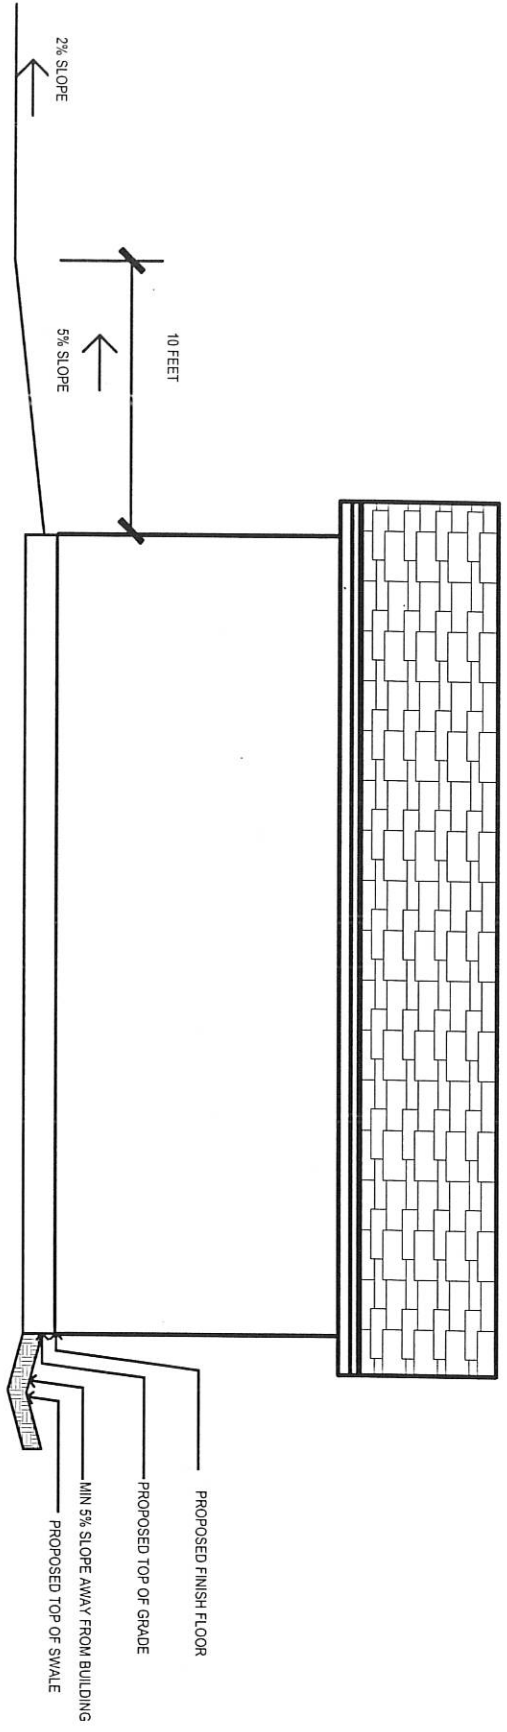

SECTION A-A

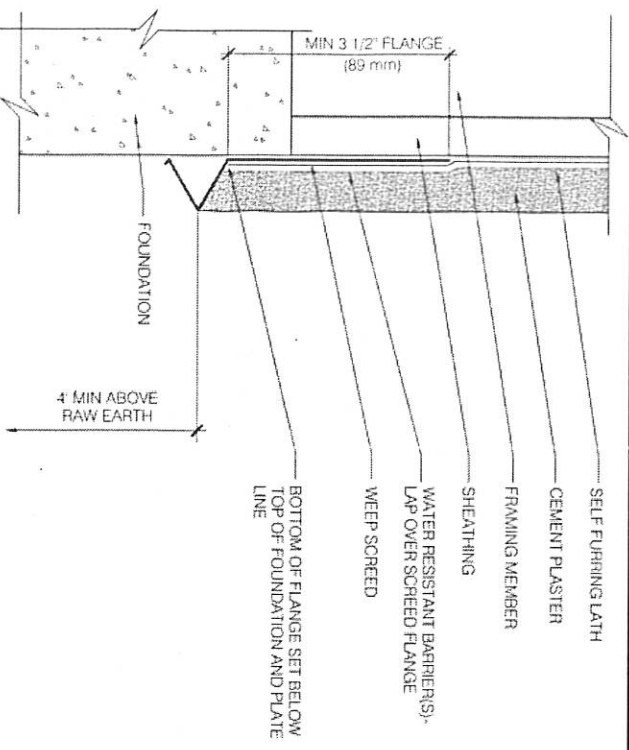

WEEP SCREED @ CONCRETE FOUNDATION

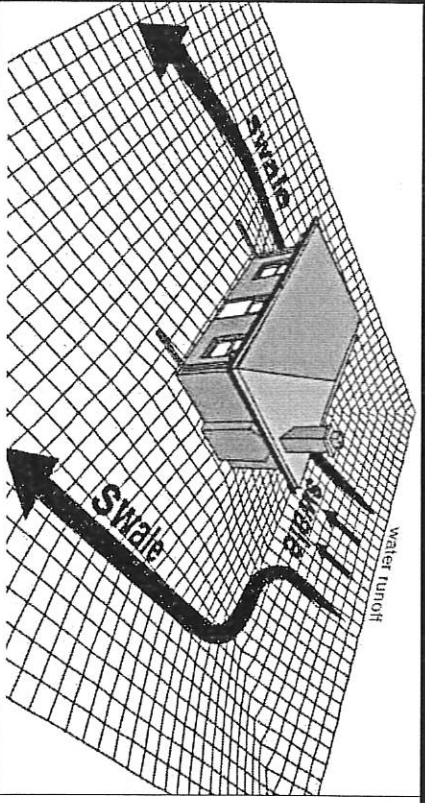

ADDRESS

A.011

