



Type V Wood Frame Prescriptive Provisions

The purpose of this Wood Frame Prescriptive Provisions (WFPP) Information is to assist owners, builders and others to meet the general requirements and specifications prescribed in the 2019 California Residential Code (CRC) for building one- and two-family dwellings and townhouses not more than one story in height with light frame wood construction.

Light-frame wood frame construction is a type of construction where vertical and horizontal structural elements are primarily formed by a system of repetitive wood framing members. It is the least restrictive construction type permitted by the CRC and CBC. The WFPP Information Bulletin is for information and reference only and are not a substitute for accurate construction documents (i.e., drawings, plan specifications, etc.) prepared for each proposed construction project. Additional construction documents may be required when the scope of work exceeds the limits of light frame wood construction as prescribed by the CRC.


When portions of a building or structure are constructed of other than light frame wood construction exceed the limits of this WFPP Information Bulletin, or as required other local ordinances, these portions and the supporting load path shall be designed by a registered design professional licensed in the State of California. This WFPP Information Bulletin may not be suitable in all cases. Where the proposed construction is located on a site with slope steeper than 10% or has adverse soil conditions (e.g., expansive soil, liquefaction, flood hazard, etc.), a registered design professional licensed in the State of California should be consulted. The use of this WFPP Information Bulletin is permitted at the discretion of the Building Official on a case-by-case basis.

An automatic fire sprinkler system shall be installed in new one- and two-family dwellings and townhouses per CRC §R313.2.

All work must comply with the California Energy Code requirements for the climate zone within which the project resides. See 2019 Energy Efficiency Standards on page 10 of this bulletin for more information.

For new construction and additions/alterations that increase the conditioned space, a minimum of 65% of construction and demolition waste shall be recycled or salvaged for reused per Compton Municipal Code.

Newly constructed one- or two- family dwellings with an attached private garage shall provide accommodation for future installation and use of an electric vehicle charger per 4.106.4.1 CALGreen.

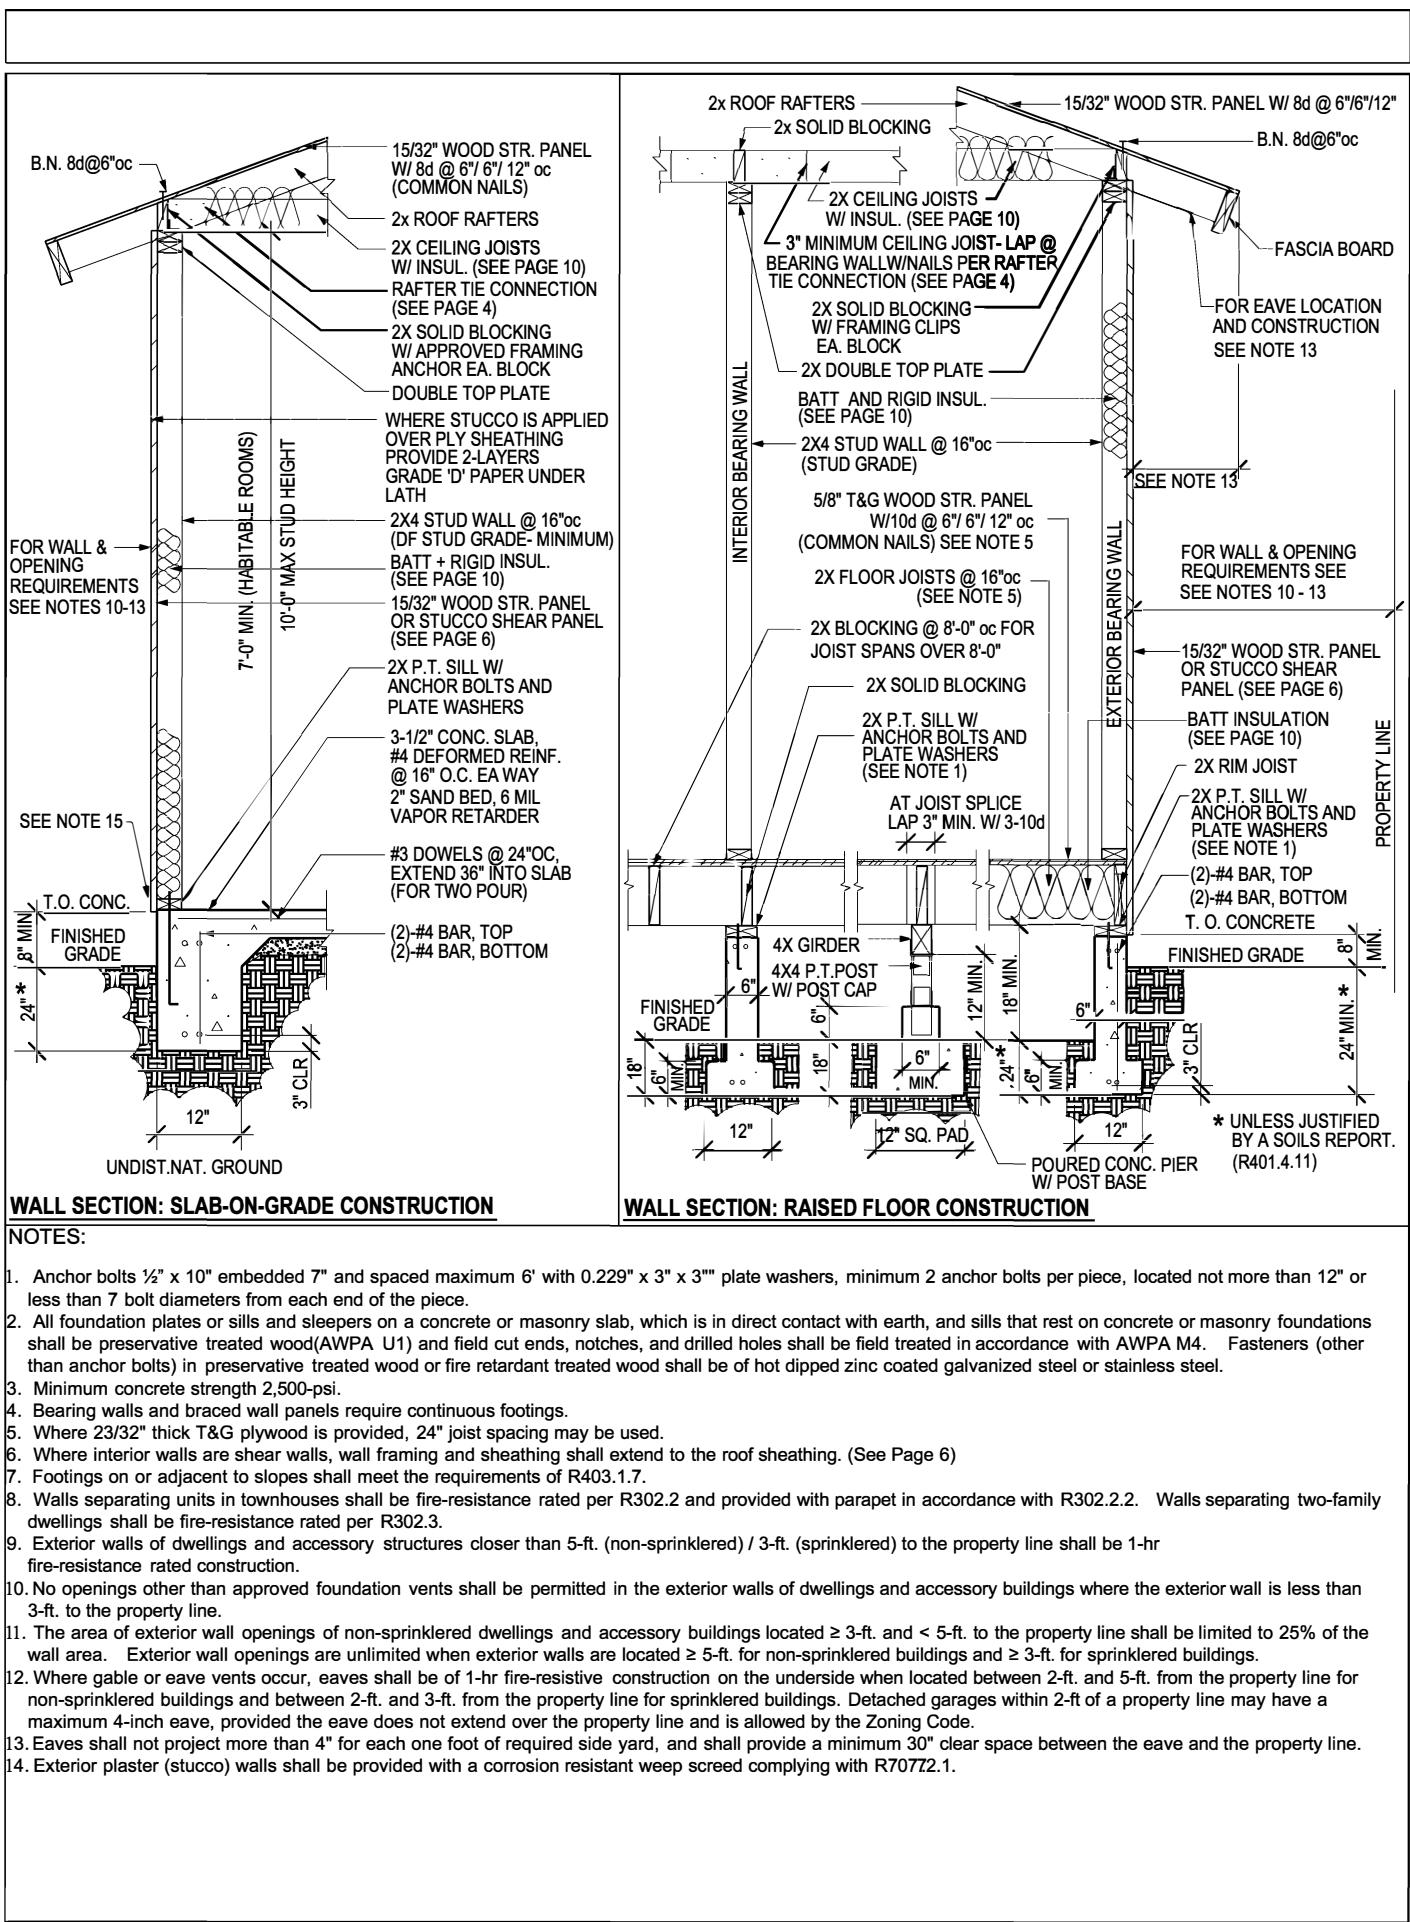

• Wood Frame Prescriptive Provisions

ALLOWABLE SPANS FOR DF #2 ROOF RAFTERS (DF - LARCH)			ALLOWABLE SPANS FOR DF #2 CEILING JOISTS (DF - LARCH)			ALLOWABLE SPANS FOR DF #2 FLOOR JOISTS (DF - LARCH)		
Light Dead Load: up to 15 psf (Total including roof) Max. Roofing Load: 6 psf (Asphalt Shingles) Live Load: 20 psf L/Δ = 240 (T-R802.5.1(2))			Dead Load: 10 psf Live Load : 20 psf L/Δ = 240 (T-R802.4(2))			Light Dead Load : 10 psf Live Load : 40 psf L/Δ = 360 (T-R502.3.1(2))		
RAFTER SIZE	SPACING	ALLOWABLE SPAN	JOIST SIZE	SPACING	ALLOWABLE SPAN	JOIST SIZE	SPACING	ALLOWABLE SPAN
2 X 6	24" 16" 12"	10' - 9" 13' - 0" 14' - 9"	2 X 4	24" 16" 12"	7' - 3" 8' - 11" 9' - 10"	2 X 6	24" 16" 12"	8' - 3" 9' - 9" 10' - 9"
2 X 8	24" 16" 12"	13' - 6" 16' - 7" 18' - 11"	2 X 6	24" 16" 12"	10' - 8" 13' - 0" 15' - 0"	2 X 8	24" 16" 12"	10' - 5" 12' - 9" 14' - 2"
2 X 10	24" 16" 12"	16' - 6" 20' - 3" 23' - 5"	2 X 8	24" 16" 12"	13' - 6" 16' - 6" 19' - 1"	2 X 10	24" 16" 12"	12' - 9" 15' - 7" 18' - 0"
2 X 12	24" 16" 12"	19' - 2" 23' - 6" 25' - 10"	2 X 10	24" 16" 12"	16' - 5" 20' - 2" 23' - 3"	2 X 12	24" 16" 12"	14' - 9" 18' - 1" 20' - 11"

ALLOWABLE SPANS FOR DF #2 HEADERS FOR EXTERIOR BEARING WALLS							ALLOWABLE SPANS FOR DF #2 HEADERS FOR EXTERIOR BEARING WALLS						
Max. Roof/ Ceiling Dead Load: 25 psf Max. Live Load: 20 psf (T-R602.7(1))							Max. Roof/ Ceiling Dead Load: 25 psf Max. Live Load: 40 psf (Roof/ Limited Storage Attic) (T-R602.7(1))						
SIZE	20-ft. Building Width	NJ	28-ft. Building Width	NJ	36-ft. Building Width	NJ	20-ft. Building Width	NJ	28-ft. Building Width	NJ	36-ft. Building Width	NJ	
2-2 X 6	5'-5"	1	4'-8"	1	4'-2"	1	4'-6"	1	4'-0"	1	3'-7"	2	
2-2 X 8	6'-10"	1	5'-11"	2	5'-4"	2	5'-9"	2	5'-0"	2	4'-6"	2	
2-2 X 10	8'-5"	2	7'-3"	2	6'-6"	2	7'-0"	2	6'-2"	2	5'-6"	2	
2-2 X 12	9'-9"	2	8'-5"	2	7'-6"	2	8'-1"	2	7'-1"	2	6'-5"	2	
3-2 X 8	8'-4"	1	7'-5"	1	6'-8"	1	7'-2"	1	6'-3"	2	5'-8"	2	
3-2 X 10	10'-6"	1	9'-1"	2	8'-2"	2	8'-9"	2	7'-8"	2	6'-11"	2	
3-2 X 12	12'-2"	2	10'-7"	2	9'-5"	2	10'-2"	2	8'-11"	2	8'-0"	2	

- a. Building width is perpendicular to ridge measured to exterior wall.
- b. NJ - Number of Jack Studs required to support each end of header.

ALLOWABLE SPANS FOR DF #2 HEADERS FOR INTERIOR BEARING WALLS							ALLOWABLE SPANS FOR DF #2 HEADERS FOR INTERIOR BEARING WALLS						
Max. Roof/ Ceiling Dead Load: 25 psf Max. Live Load: 20 psf (T-R602.7(2))							Max. Roof/ Ceiling Dead Load: 25 psf Max. Live Load: 40 psf (Roof/ Limited Storage Attic) (T-R602.7(2))						
SIZE	20-ft. Building Width	NJ	28-ft. Building Width	NJ	36-ft. Building Width	NJ	20-ft. Building Width	NJ	28-ft. Building Width	NJ	36-ft. Building Width	NJ	
2-2 X 6	4'-6"	1	3'-11	1	3'-6"	1	3'-2"	2	2'-9"	2	2'-5"	2	
2-2 X 8	5'-9"	1	5'-0"	2	4'-5"	2	4'-1"	2	3'-6"	2	3'-2"	2	
2-2 X 10	7'-0"	2	6'-1"	2	5'-5"	2	4'-11"	2	4'-3"	2	3'-10"	3	
2-2 X 12	8'-1"	2	7'-0"	2	6'-3"	2	5'-9"	2	5'-0"	3	4'-5"	3	
3-2 X 8	7'-2"	2	6'-3"	2	5'-7"	2	5'-1"	2	4'-5"	2	3'-11"	2	
3-2 X 10	8'-9"	2	7'-7"	2	6'-9"	2	6'-2"	2	5'-4"	2	4'-10"	2	
3-2 X 12	10'-2"	2	8'-10"	2	7'-10"	2	7'-2"	2	6'-3"	2	5'-7"	3	

- a. Building width is perpendicular to ridge measured to exterior wall.
- b. NJ - Number of Jack Studs required to support each end of header.

• Wood Frame Prescriptive Provisions

**ALLOWABLE SPANS FOR DF #2 FLOOR GIRDERS
SUPPORTING ONE FLOOR ONLY**
Max. Floor Dead Load: 15 psf^{1,2} (T-R602.7(2))

SIZE	20-ft Building Width	28-ft Building Width	36-ft Building Width
2-2X6	4'-6"	3'-11"	3'-6"
2-2X8	5'-9"	5'-0"	4'-5"
2-2X10	7'-0"	6'-1"	5'-5"
2-2X12	8'-1"	7'-0"	6'-3"
3-2X8	7'-2"	6'-3"	5'-7"
3-2X10	8'-9"	7'-7"	6'-9"
3-2X12	10'-2"	8'-10"	7'-10" ³

1. Building width is perpendicular to ridge measured to exterior walls.
2. Minimum 4x post.
3. Minimum 4x 6 post for 36 ft. building width and 3-2x12 member.

**Rafter Tie Connection
Roof Live Load 20 psf [Table R802.5.1 (9)]**


Minimum number of 16d common nails
at rafter tie connection

Rafter Slope	Tie Spacing (in)	Roof Span (ft.)			
		12	20	28	36
3 : 12	16	5	8	10	13
	24	7	11	15	19
4 : 12	16	4	6	8	10
	24	5	8	12	15
5 : 12	16	3	5	6	8
	24	4	7	9	12


1. When nails are clinched, nailing shall be permitted to be reduced 25 percent.

**ALLOWABLE SPANS AND LOADS FOR WOOD STRUCTURAL PANEL SHEATHING AND SINGLE-FLOOR GRADES CONTINUOUS OVER
TWO OR MORE SPANS WITH STRENGTH AXIS PERPENDICULAR TO SUPPORTS** **NOTE : APPLIES TO PANELS 24" OR WIDER**

PANEL SPAN RATING Roof/ Floor Span	MINIMUM PANEL THICKNESS (INCHES)	ROOF			FLOOR	
		MAXIMUM SPAN (INCHES)		LOADS (PSF)		MAX. SPAN (INCHES) Panel edges with tongue and groove joints or with blocking
		EDGE SUPPORT	NO EDGE SUPPORT			
24/ 0	3/ 8	24	20	40	30	
24/ 16	7/ 16	24	24	50	40	16
32/ 16	15/ 32, 1/ 2	32	28	40	30	16
40/ 20	19/ 32, 5/ 8	40	32	40	30	20
48/ 24	23/ 32, 3/ 4	48	36	45	35	24

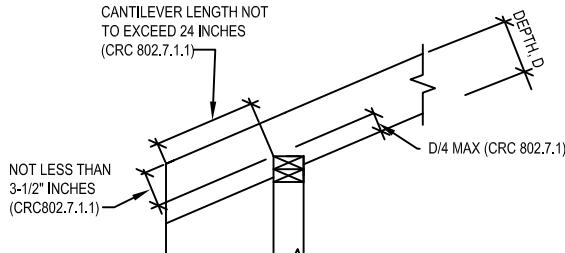

Rafter Notch (Figure R802.7.1.1)

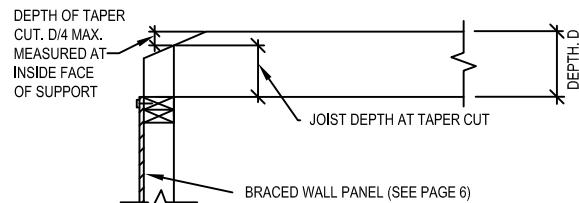


Ceiling Joist Taper Cut (Figure R802.7.1.2)


• Wood Frame Prescriptive Provisions

CONNECTION	FASTENING	REMARKS
Roof		
Blocking between ceiling joists or rafters to top plate	4-8d box (2-1/2" x 0.113")	Toe nail
Ceiling joist to plate	4-8d box (2-1/2" x 0.113")	Toe nail
Ceiling Joist not attached to parallel rafter, laps over partitions	4-10d box (3" x 0.128")	Face nail
Collar tie to rafter, face nail or 1 1/4" 20-gage ridge strap	4-10d box (3" x 0.128")	
Rafter or roof truss to plate	3-16d box nails (3-1/2" x 0.135") or 3-10d common nails (3" x 0.148")	2 toe nails on one side and 1 toe nail on opposite side of each rafter or truss
Roof rafters to ridge, valley or hip rafters or roof rafter to minimum 2" ridge beam:	4-16d box (3-1/2" x 0.135"), or 3-10d common (3-1/2" x 0.148")	Toe nail
	3-16d box (3-1/2" x 0.135"), or 2-16d common (3-1/2" x 0.162")	End nail
	Wall	
Stud to Stud (not braced wall panels)	16d common (3-1/2" x 0.162")	16" o.c. face nail
	10d box (3" x 0.128")	24" o.c. face nail
Stud to stud and abutting studs at intersecting wall corners (at braced wall panels)	16d box (3-1/2" x 0.135")	12" o.c. face nail
	16d common (3-1/2" x 0.162")	16" o.c. face nail
Abutting Studs at intersecting wall corners, face nail	16d box (3-1/2" x 0.135")	12" o.c.
Built-up header (2" to 2" header with 1/2" spacer)	16d common (3-1/2" x 0.162")	16" o.c. each edge face nail
	16d box (3-1/2" x 0.135")	12" o.c. each edge face nail
Continuous header to stud	5-8d box (2-1/2" x 0.113")	Toe nail
	4 8d common (2-1/2" x 0.131")	Toe nail
Top plate to top plate	16 common (3-1/2" x 0.162")	16" o.c. face nail
	10d box (3" x 0.128")	12" o.c. face nail
Double top plate splice	8-16d common (3-1/2" x 0.162") 12-16d box (3-1/2" x 0.035")	Face nail on each side of end joint (minimum 24" lap splice length each side of joint)
Bottom plate to joist, rim joist, band joist or blocking (not at braced wall panels)	16d common (3-1/2" x 0.162")	16" o.c. face nail
	16d box (3-1/2" x 0.135")	12" o.c. face nail
Bottom plate to joist, rim joist, band joist or blocking (at braced wall panel)	3-16d box (3-1/2" x 0.135"), or 2-16d common (3-1/2" x 0.162")	3 each 16" o.c. face nail 2 each 16" o.c. face nail
Top or bottom plate to stud	4-8d box (2-1/2" x 0.113"), or 3-16d box (3-1/2" x 0.135"), or 4-8d common (2-1/2" x 0.131")	Toe nail
	3-16d box (3-1/2" x 0.135"), or 2-16d common (3 1/2" x 0.162"), or 3-10d box (3" x 0.128")	End nail
Top plates, lap at corners and intersections	3-10d box (3" x 0.128"), or 2-16d common (3 1/2" x 0.162")	Face nail
Floor		
Joist to sill, top plate or girder	4-8d box (2-1/2" x 0.113"), or 3-8d common (2-1/2" x 0.131"), or 3-10d box (3" x 0.128")	Toenail
Rim Joist, band joist or blocking to sill or top plate (roof applications also)	8d box (2-1/2" x 0.113")	4" o.c.
	8d common (2-1/2" x 0.131"), or 10d box (3" x 0.128")	6" o.c.
Band or rim joist to joist	3-16d common (3-1/2" x 0.162"), or 4-10d box (3" x 0.128")	End nail
Built-up girders and beams, 2-inch lumber layers	20d common (4" x 0.192"), or	Nail each layer as follows: 32" o.c. at top and bottom and staggered.
	10d box (3" x 0.128"), or	24" o.c. face nail at top and bottom staggered on opposite sides
	AND: 2-20d common (4" x 0.192"), or 3-10d box (3" x 0.128"),	Face nail at ends and at each splice
Ledger strip supporting joists or rafters	4-16d box (3-1/2" x 0.135"), or 3-16d common (3-1/2" x 0.162), or 4-10d box (3" x 0.128")	At each joist or rafter
Bridging to Joist	2-10d (3" x 0.128")	Each end, toe nail

• Wood Frame Prescriptive Provisions

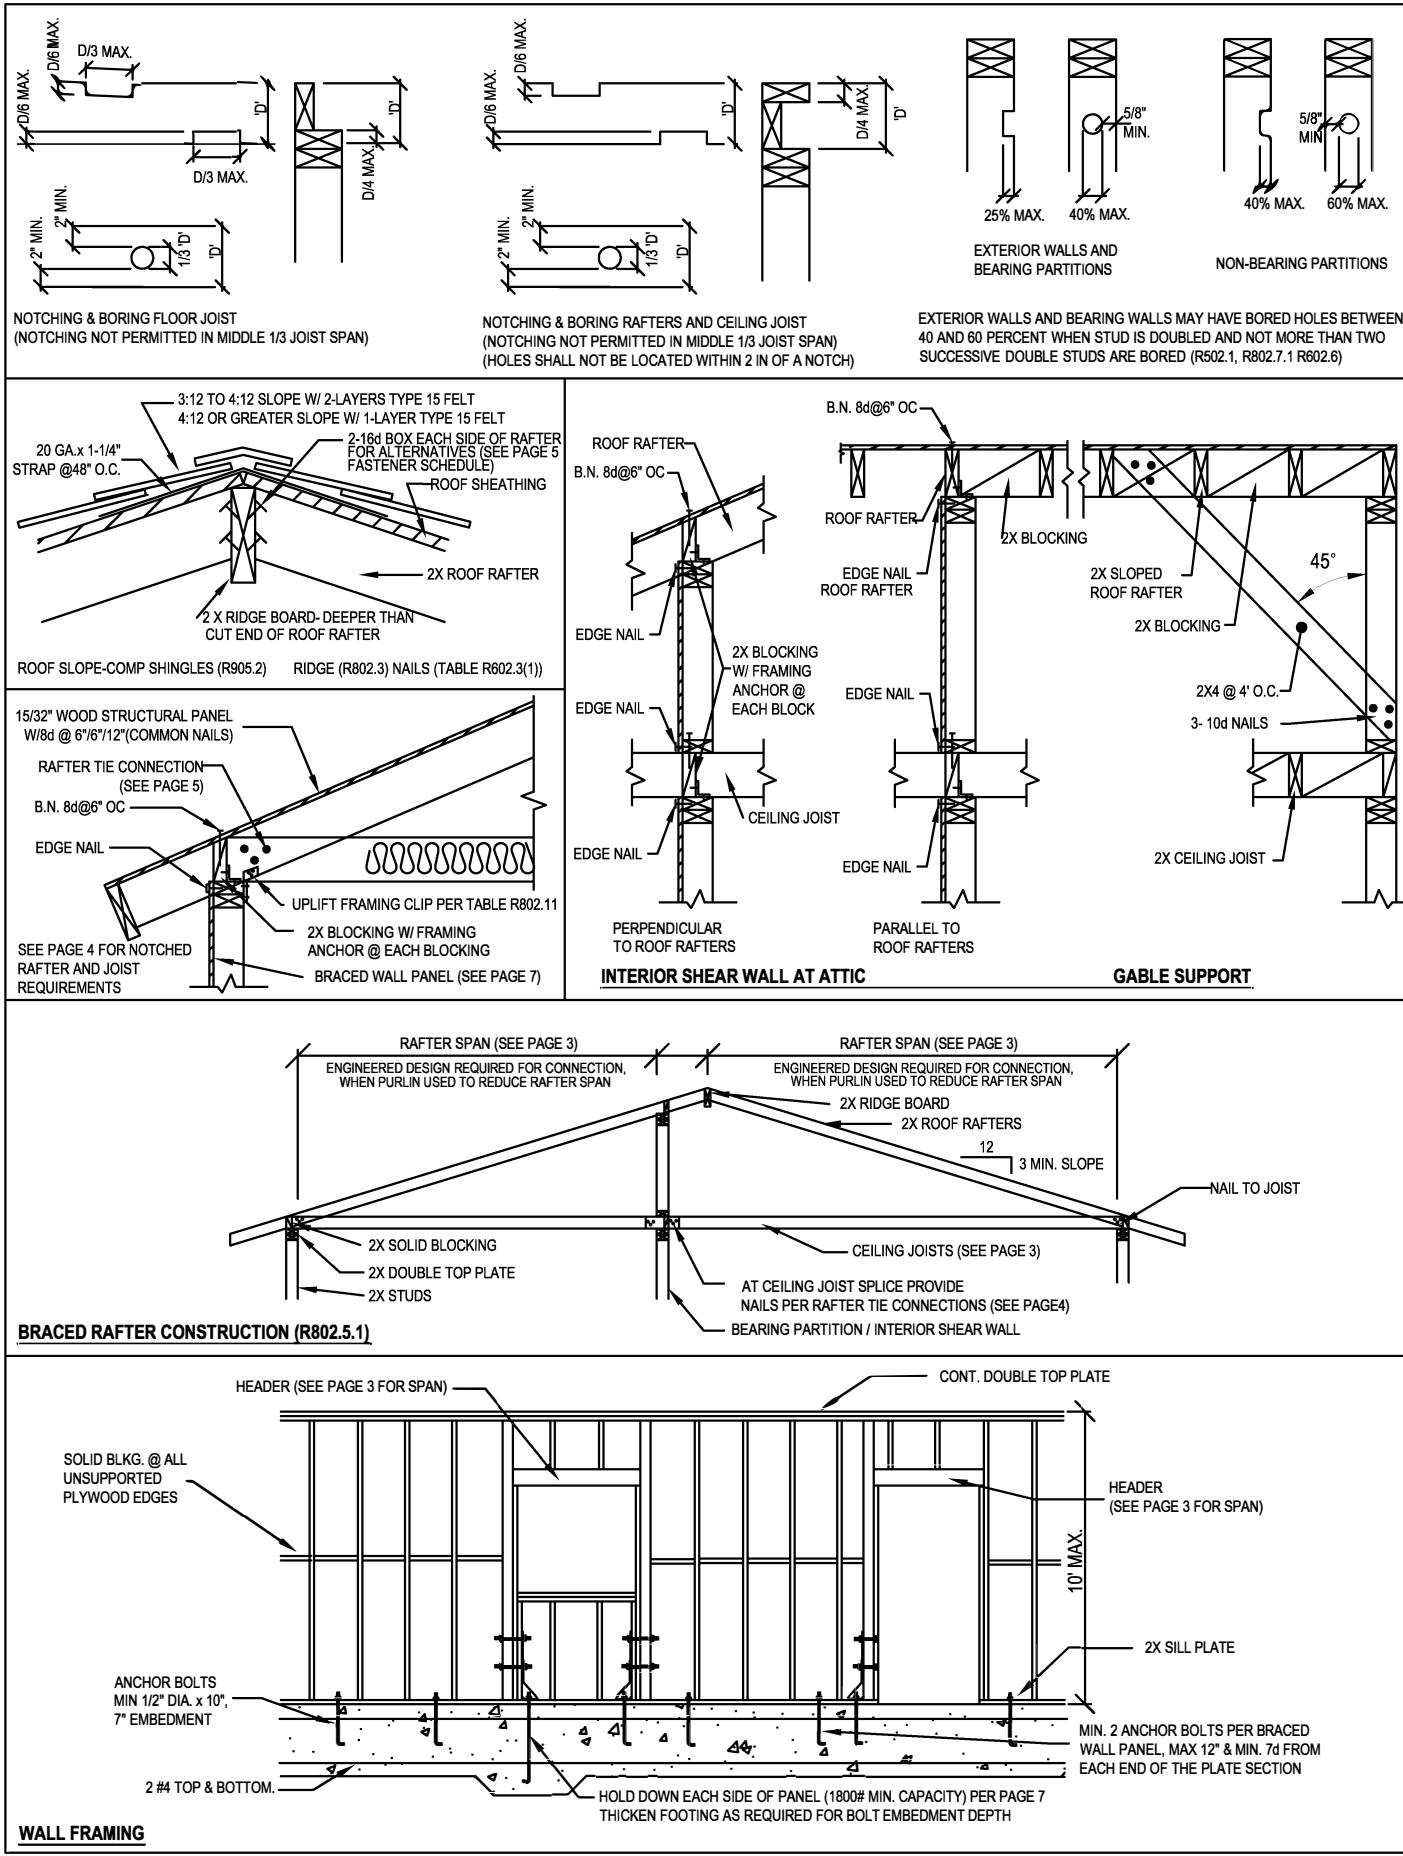


• Wood Frame Prescriptive Provisions

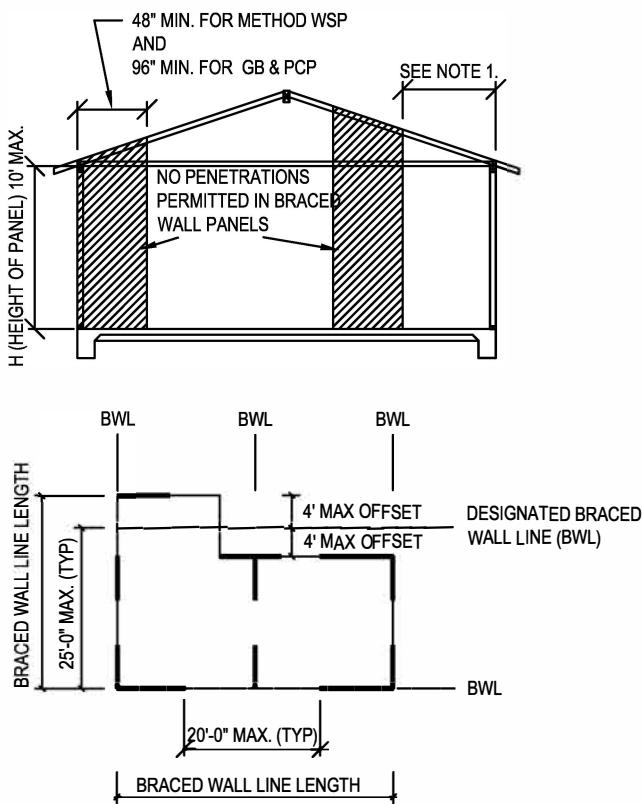

BRACED WALL PANEL REQUIREMENTS

NOTES:

1. BRACED WALL LINES AT EXTERIOR WALLS SHALL HAVE A BRACED WALL PANEL LOCATED AT EACH END OF THE BRACED WALL LINE. **EXCEPTION:** FOR METHOD WSP^(c), THE BRACED WALL PANEL SHALL BE PERMITTED TO BEGIN NO MORE THAN 10 FEET FROM EACH END OF THE BRACED WALL LINE PROVIDED:

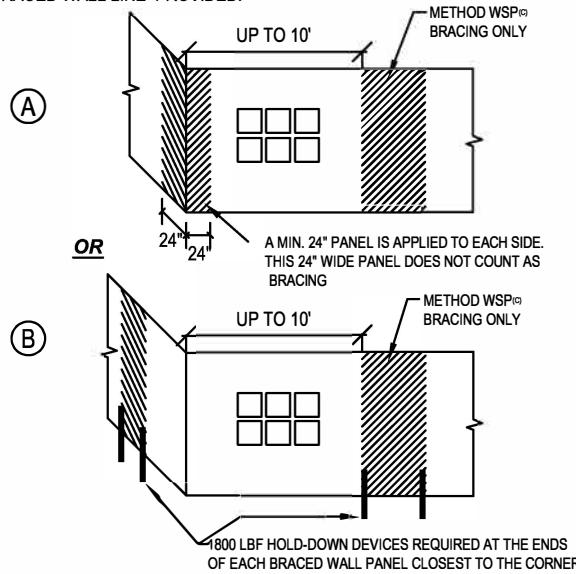


2. MIXING BRACING METHODS WITHIN A BRACED WALL LINE IS NOT PERMITTED.
3. INTERIOR BRACED WALL PANEL SHALL BE LOCATED NOT MORE THAN 10-FT FROM THE END OF A BRACED WALL LINE AS DEMONSTRATED IN FIGURE R602.10.2.2 OF THE CRC.
4. HOLD-DOWN DEVICE SHALL BE APPROVED BY CURRENT LOS ANGELES CITY RESEARCH REPORT OR A NATIONALLY RECOGNIZED AGENCY REPORT WI 25% CAPACITY REDUCTION.

BRACING REQUIREMENTS BASED ON SEISMIC DESIGN CATEGORY


Roof/ Ceiling Dead Load = 15-psf Wall Height = 10-ft Floor Dead Load = 10-psf Braced Wall Line Spacing = 25-ft			Minimum Total Length of Braced Wall Panels Required Along each Braced Wall Line (ft.)	
Seismic Design Category (SDC)	Story Location	Braced Wall Line Length	Method GB ^{a,d} and PCP ^{b,d}	Method WSP ^c
SDC D ₂		10	8	4
		20	16	5
		30	24	7.5
		40	32	10
		50	40	12.5

- a. **Method GB** : $\frac{1}{2}$ inch minimum thickness gypsum board with 1-1/2 inch galvanized roofing nail, or 1-1/4 inch screws, Type W or S for exterior sheathing, or 5d cooler nail, 0.086 inch diameter, 1-5/8 inch head for interior gypsum board. Maximum fastener spacing shall be 7 inch o.c. at panel edges, including top and bottom plates, and along intermediate supports. When method GB panels are applied to only one face of a braced wall panel, the minimum total length in the table shall be doubled.
- b. **Method PCP** : $\frac{7}{8}$ inch minimum thickness Portland cement plaster with 1-1/2 inch, 11-gage, $\frac{7}{16}$ inch head nails at 6 inch spacing (16 inch stud spacing required). $\frac{1}{2}$ inch minimum gypsum wallboard shall be installed on the side of the wall opposite the bracing material, except when the minimum total length of braced wall panel in the Table is multiplied by a factor of 1.5.
- c. **Method WSP** : $\frac{15}{32}$ inch minimum thickness wood structural panel with 8d common (2-1/2 inch x 0.131 inch) nails at 6 inch spacing along panel edges, 12 inch spacing at intermediate supports, and $\frac{3}{8}$ inch distance to panel edge. $\frac{1}{2}$ inch minimum gypsum wall board shall be installed on the side of the wall opposite the bracing material, except when the minimum total length of braced wall panel in the Table is multiplied by a factor of 1.5.
- d. Method GB and PCP braced wall panel height to width ratio (h/w) shall not exceed 1:1.
- e. Multiply required braced wall panel lengths specified in the Table by 1.2 when combined Roof Ceiling Dead Load is between 15 psf and 25 psf.


• Wood Frame Prescriptive Provisions

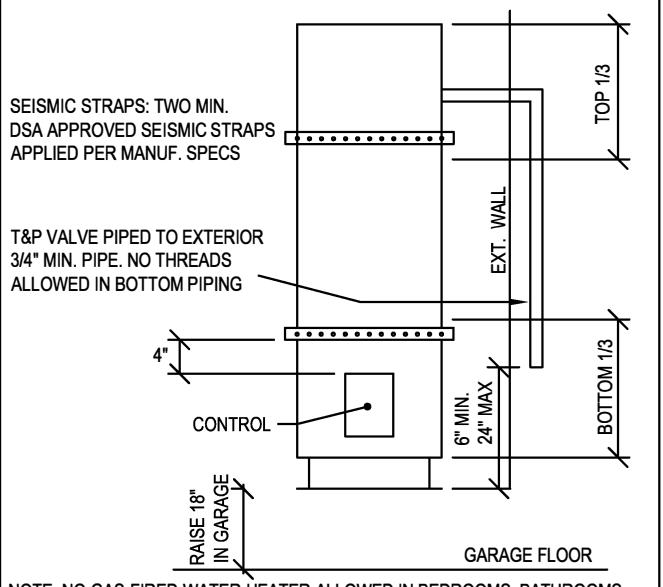


WATER HEATERS (CPC 508)

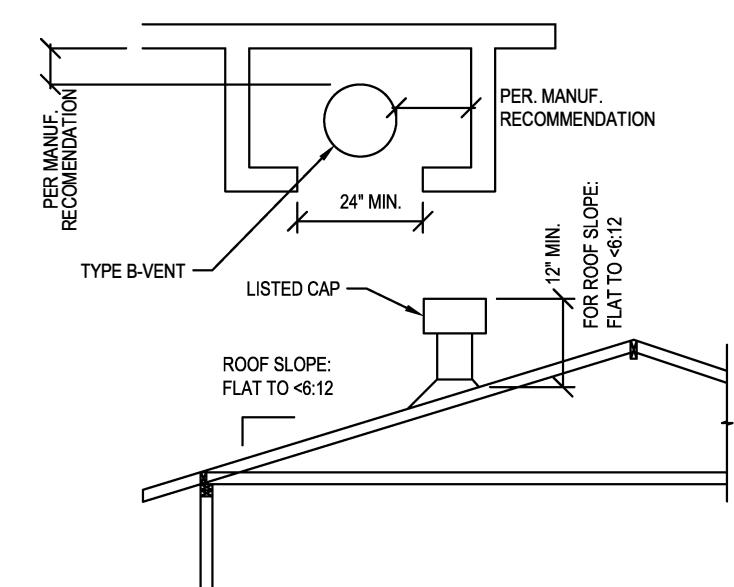


WATER HEATER VENT AND ACCESS REQUIREMENTS

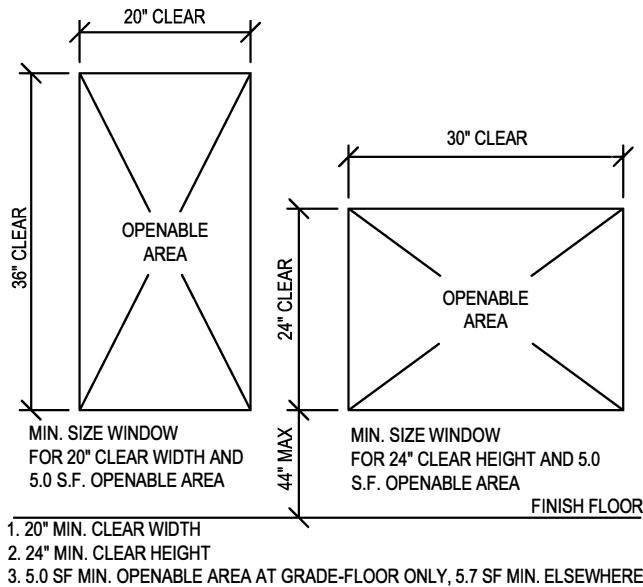


THE FOLLOWING WINDOW SIZES WILL BE THE MINIMUM ALLOWED FOR 5.0 SF.

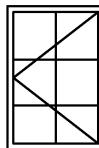

SINGLE CASEMENT: 2-4X4-0,
2-6X3-6
DOUBLE CASEMENT: 4-8X4-0
CASEMENT/ FIXED COMBO: 7-0X4-0
OTHER WINDOW TYPES:
AWNING & BAY W/ FIXED CENTER:
NONE W/O MANUF. DATA

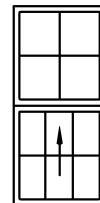


SINGLE/ DOUBLE HUNG:
3-0X5-0, 3-0X5-6, 3-4X5-0,
3-8X5-0, 4-0X5-0
SINGLE/ FIXED COMBO: NONE W/O
MANUF. DATA

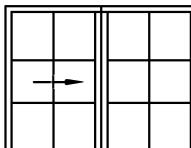


SLIDER:
4-0X4-0
5-0X3-6
6-0X3-0
SLIDER/ FIXED COMBO:
8-0X4-0
10-0X4-0
12-0X3-0

NOTE: SIZES ARE TAKEN FROM DATA SUPPLIED BY
WINDOW MANUFACTURERS. HOWEVER, THESE ARE
GENERAL DIMENSIONS AND MUST BE VERIFIED WITH
ACTUAL WINDOWS INSTALLED TO MEET MINIMUM
EGRESS REQUIREMENTS.

EMERGENCY ESCAPE/ RESCUE OPENING (R310)

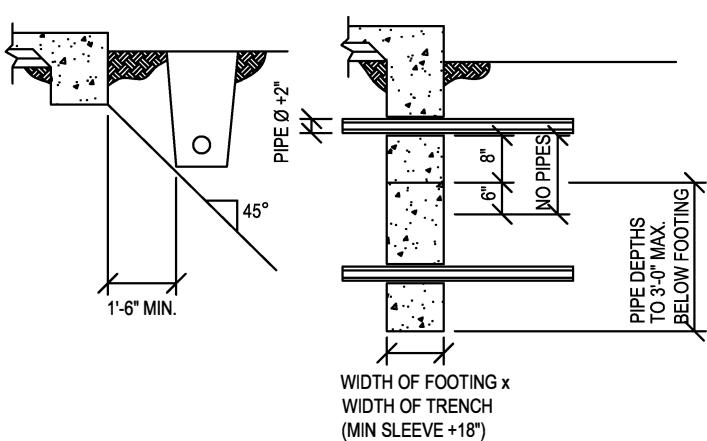


TRENCHES AT FOOTINGS

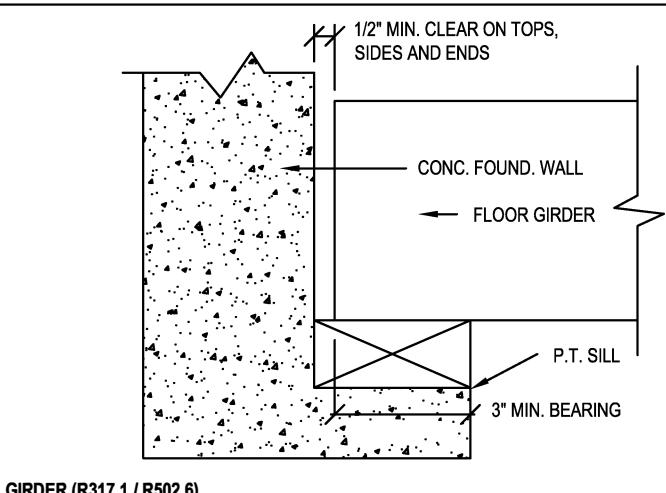

GIRDER (R317.1 / R502.6)

• Wood Frame Prescriptive Provisions

EMERGENCY ESCAPE / RESCUE WINDOW (SEE PAGE 8)

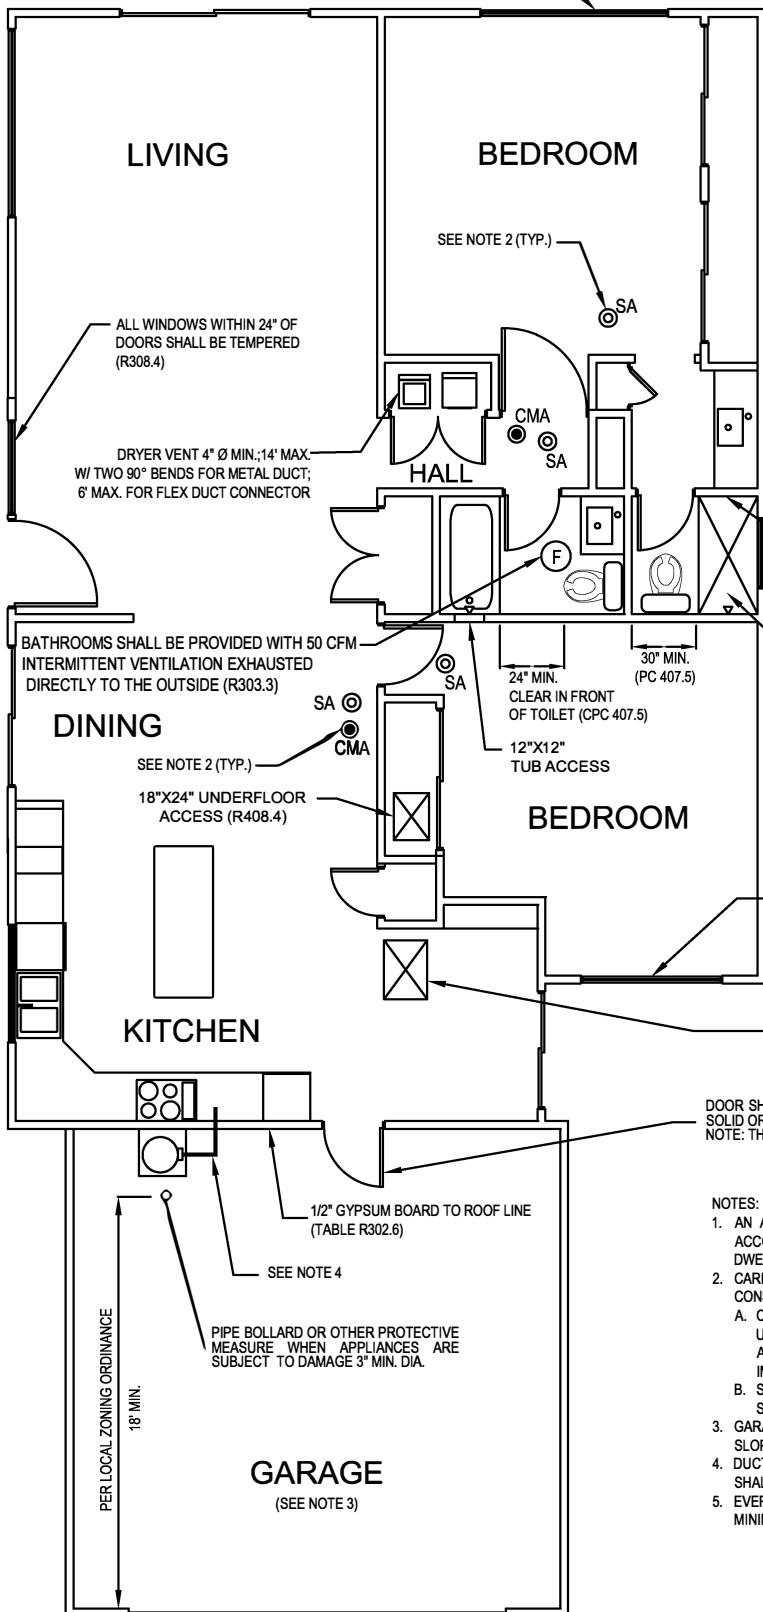

MINIMUM ROOM DIMENSIONS: (R304 & R305)

1. HABITABLE ROOMS SHALL HAVE A FLOOR AREA OF NOT LESS THAN 70 SF.
2. HABITABLE ROOMS SHALL NOT BE LESS THAN 7 FT. IN ANY HORIZONTAL DIMENSION.
3. HABITABLE SPACE AND HALLWAYS SHALL HAVE A CEILING HEIGHT NOT LESS THAN 7 FT. BATHROOMS, TOILET ROOMS, AND LAUNDRY ROOMS SHALL HAVE A CEILING HEIGHT OF NOT LESS THAN 6' - 8".

LIGHT: (R303) ALL ROOMS REQUIRE NATURAL LIGHT BY MEANS OF EXTERIOR WINDOWS OR SKYLIGHTS MIN. 8% OF THE FLOOR AREA OF THE ROOM.

VENTILATION: (R303) ALL ROOMS REQUIRE NATURAL VENTILATION BY MEANS OF OPENABLE WINDOWS MIN. 4% OF THE FLOOR AREA OF THE ROOM. BATHROOMS, WATER CLOSET COMPARTMENTS AND SIMILAR ROOMS SHALL BE PROVIDED WITH AGGREGATE GLAZING AREA IN WINDOWS OF NOT LESS THAN 3 SQ. FT. ONE HALF OF WHICH MUST BE OPENABLE WHEN MECHANICAL VENTILATION IS NOT PROVIDED.

UNDER-FLOOR SPACES SHALL BE VENTILATED BY OPENINGS INTO THE UNDER-FLOOR SPACE EXTERIOR WALLS. SUCH OPENINGS SHALL HAVE A NET AREA OF NOT LESS THAN 1 SQUARE FOOT FOR EACH 150 SQUARE FEET OF UNDER-FLOOR AREA. ONE VENTILATION OPENINGS SHALL BE LOCATED WITHIN 3-FT. OF EACH CORNER OF THE BUILDING AND PROVIDE CROSS VENTILATION. VENTILATION OPENINGS SHALL BE COVERED WITH CORROSION RESISTANT MESH W/ LEAST DIMENSION NOT EXCEEDING 1/4".

THE NET FREE VENTILATING AREA OF ENCLOSED ATTICS AND ENCLOSED RAFTER SPACES SHALL NOT BE LESS THAN 1/150 OF THE AREA OF THE SPACE VENTILATED, EXCEPT THAT REDUCTION OF TOTAL THE AREA 1/300 IS PERMITTED PROVIDED THAT AT LEAST 50% AND NOT MORE THAN 80% OF THE REQUIRED VENTILATING AREA IS PROVIDED BY VENTILATORS LOCATED IN THE UPPER PORTION OF THE SPACE TO BE VENTILATED AT LEAST 3-FEET ABOVE EAVE OR CORNICE VENTS WITH THE BALANCE OF THE REQUIRED VENTILATION PROVIDED BY EAVE OR CORNICE VENTS. AS AN ALTERNATIVE, THE NET FREE CROSS-VENTILATION AREA MAY BE REDUCED TO 1/300 WHEN A CLASS I OR CLASS II VAPOR BARRIER IS INSTALLED ON THE WARM-IN-WINTER SIDE OF THE CEILING. A MINIMUM OF 1-INCH CLEARANCE SHALL BE PROVIDED BETWEEN THE INSULATION AND ROOF SHEATHING.

6' HIGH NONABSORBENT SURFACE @ SHOWER WALLS (R307.2)

IF LESS THAN 60" ABOVE STANDING SURFACE (R308.4), WINDOWS AT SHOWERS & TUBS SHALL BE TEMPERED.

SHOWER DOORS SHALL BE TEMPERED AND SWING OUT. NET AREA OF SHOWER RECEPTOR SHALL BE MIN. 1024 SQ. IN. OF FLOOR AREA, AND ENCOMPASS 30 IN. Ø CIRCLE (CPC411.7)

16"X24" UNDERFLOOR ACCESS THROUGH A PERIMETER WALL (R408.4)

GLAZING SHALL MEET THE FOLLOWING:

U-FACTOR = 0.32 MAX, SHGC = 0.25 MAX.

GLAZING AREA LIMITS:

SEE PAGE 10 FOR AREA LIMITS WHERE AREA LIMITS ARE EXCEEDED, PROVIDE ENERGY ANALYSIS

DOOR SHALL BE A SELF-CLOSING & SELF-LATCHING 1-3/8" THICK SOLID WOOD OR SOLID OR HONEYCOMB CORE STEEL DOOR OR 20-MIN. FIRE RATED DOOR. (R302.5.1)
NOTE: THE GARAGE SHALL NOT OPEN INTO A SLEEPING ROOM.

NOTES:

1. AN AUTOMATIC RESIDENTIAL FIRE SPRINKLER SHALL BE DESIGNED AND INSTALLED IN ACCORDANCE WITH SECTION R313.3 OR NFPA 13D FOR A NEW ONE- AND TWO-FAMILY DWELLING. (R313)
2. CARBON MONOXIDE ALARMS (CMA) AND SMOKE ALARMS (SA) ARE REQUIRED FOR ALL NEW CONSTRUCTION, ALTERATIONS, REPAIRS OR ADDITIONS:
 - A. CARBON MONOXIDE ALARMS SHALL BE PROVIDED IN EXISTING DWELLINGS OR SLEEPING UNITS THAT HAVE ATTACHED GARAGES OR FUEL-BURNING APPLIANCES. LOCATE SUCH ALARMS OUTSIDE OF EACH SEPARATE DWELLING UNIT SLEEPING AREA IN THE IMMEDIATE VICINITY OF THE BEDROOM(S). (R315)
 - B. SMOKE ALARMS SHALL BE INSTALLED IN EACH SLEEPING ROOM AND OUTSIDE OF EACH SEPARATE SLEEPING AREA IN THE IMMEDIATE VICINITY OF THE BEDROOM(S). (R314)
3. GARAGE FLOOR SURFACE SHALL BE OF APPROVED NON-COMBUSTIBLE MATERIAL AND SLOPE TOWARD THE GARAGE DOOR. (R309)
4. DUCTS PENETRATING WALLS OR CEILINGS SEPARATING THE DWELLING FROM THE GARAGE SHALL BE CONSTRUCTED OF A MIN. 26 GAGE SHEET STEEL OR APPROVED MATERIAL. (R302.5)
5. EVERY INTERIOR DOOR IN A DOORWAY THROUGH WHICH OCCUPANTS PASS SHALL HAVE A MINIMUM WIDTH OF 32"